


WILD WEST VETERINARY CONFERENCE

OCTOBER 11 - 15, 2017

PEPPERMILL RENO, NEVADA

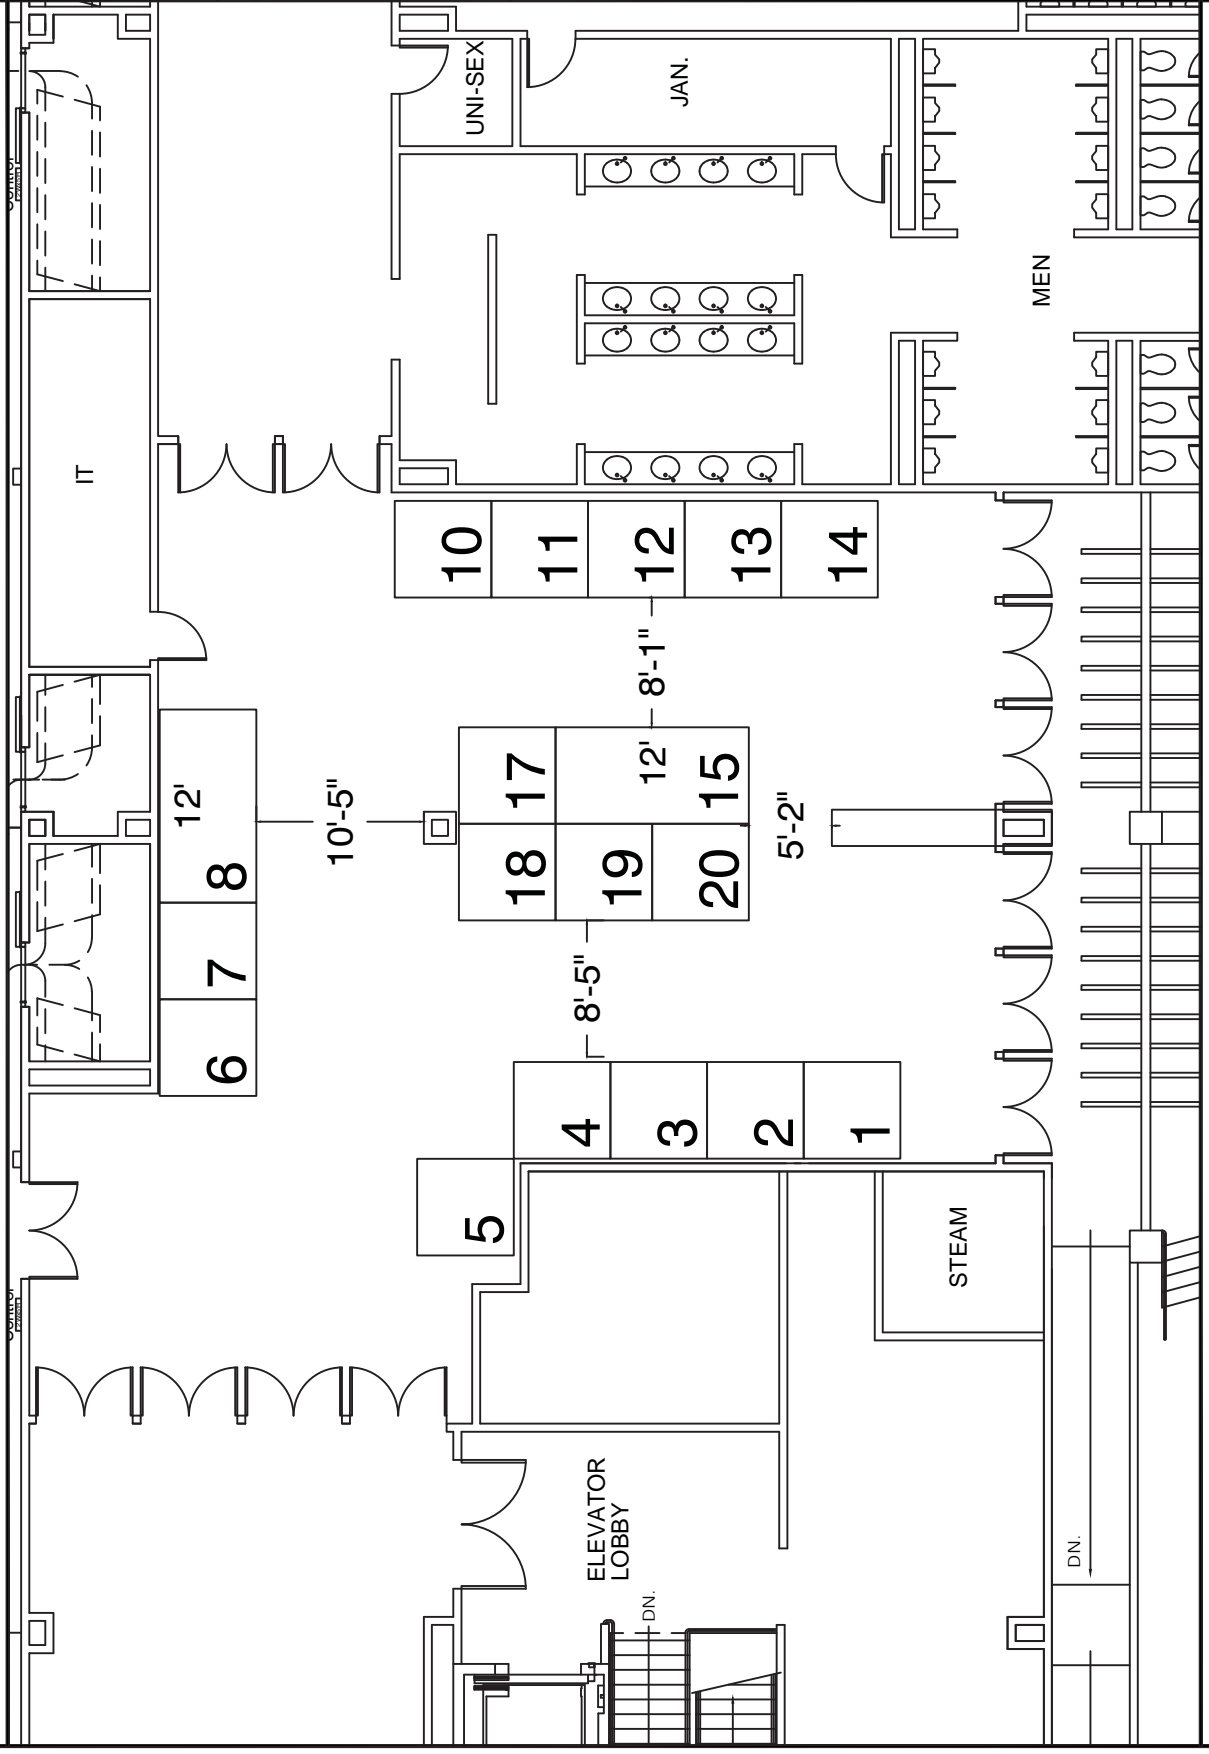

REVISION DATE:
11/22/2016 SE

BOOTH COUNT

Vestibule as of 11/22/2016

Dimension	Size	Qty
6x12'	72	2
6x6'	36	16
Totals:		18

BLDG. LEGEND:

FREEMAN

RENO
850 Spice Island Dr.
Sparks, NV 89431
Ph: 775-355-4600

DRAWING STARTED:
--- S. EINSOHN

FILE PATH:
F:\2017\Wild West Vet.10.17
431128\Floor Plan\WVVC17 Floor
PLAN\3182976 FP.dwg
DRAWING NAME: 3182976 FP
WVVC17 FLOOR PLAN L3182976 FP

HALL NAME:
TUSCANY BALLROOM
JOB NUMBER:

ACCT. EXEC:
JOHN SHONNARD

NOT TO SCALE

DISCLAIMER

EVERY EFFORT HAS BEEN MADE TO ENSURE THE ACCURACY OF ALL INFORMATION CONTAINED ON THIS FLOORPLAN. HOWEVER NO WARRANTIES, EITHER EXPRESSED OR IMPLIED ARE MADE WITH RESPECT TO THIS FLOORPLAN. IF THE LOCATION OF BUILDING COLUMNS, UTILITIES OR OTHER ARCHITECTURAL COMPONENTS OF THE CONSTRUCTION OR USAGE OF AN EXHIBIT IT IS THE SOLE RESPONSIBILITY OF THE EXHIBITOR TO PHYSICALLY INSPECT THE FACILITY TO VERIFY ALL DIMENSIONS AND LOCATIONS.

© COPYRIGHT 2007, FREEMAN CO.
ALL RIGHTS RESERVED

FLOOR PLAN SUBJECT TO FIRE MARSHAL APPROVAL