

# WILD WEST VETERINARY CONFERENCE

## OCTOBER 11 - 15, 2017

### PEPPERMILL RENO, NEVADA

REVISION DATE:  
11/22/2016 SE

BOOTH COUNT

Vestibule as of 11/22/2016


Dimension	Size	Qty
6x12'	72	2
6x6'	36	16
Totals:		18

BLDG. LEGEND:

**FREEMAN**  
RENO  
850 Spice Island Dr.  
Sparks, NV 89431  
Ph: 775-355-4600

DRAWING STARTED:  
--- S. EINSOHN  
FILE PATH:  
F:\2017\Wild West Vet.10.17  
431128\Floor Plan\WWVC17 Floor  
PLAN\3182976 FP.dwg  
**DRAWING NAME**  
WWVC17 FLOOR PLAN L3182976 FP  
HALL NAME:  
TUSCANY BALLROOM  
JOB NUMBER:  
---  
ACCT. EXEC:  
JOHN SHONNARD  
NOT TO SCALE

**DISCLAIMER**  
EVERY EFFORT HAS BEEN MADE TO ENSURE THE ACCURACY OF ALL INFORMATION CONTAINED ON THIS FLOORPLAN. HOWEVER NO WARRANTIES, EITHER EXPRESSED OR IMPLIED ARE MADE WITH RESPECT TO THIS FLOORPLAN. IF THE LOCATION OF BUILDING COLUMNS, UTILITIES OR OTHER ARCHITECTURAL COMPONENTS OF THE CONSTRUCTION OR USAGE OF AN EXHIBIT IT IS THE SOLE RESPONSIBILITY OF THE EXHIBITOR TO PHYSICALLY INSPECT THE FACILITY TO VERIFY ALL DIMENSIONS AND LOCATIONS.  
© COPYRIGHT 2007, FREEMAN CO.  
ALL RIGHTS RESERVED

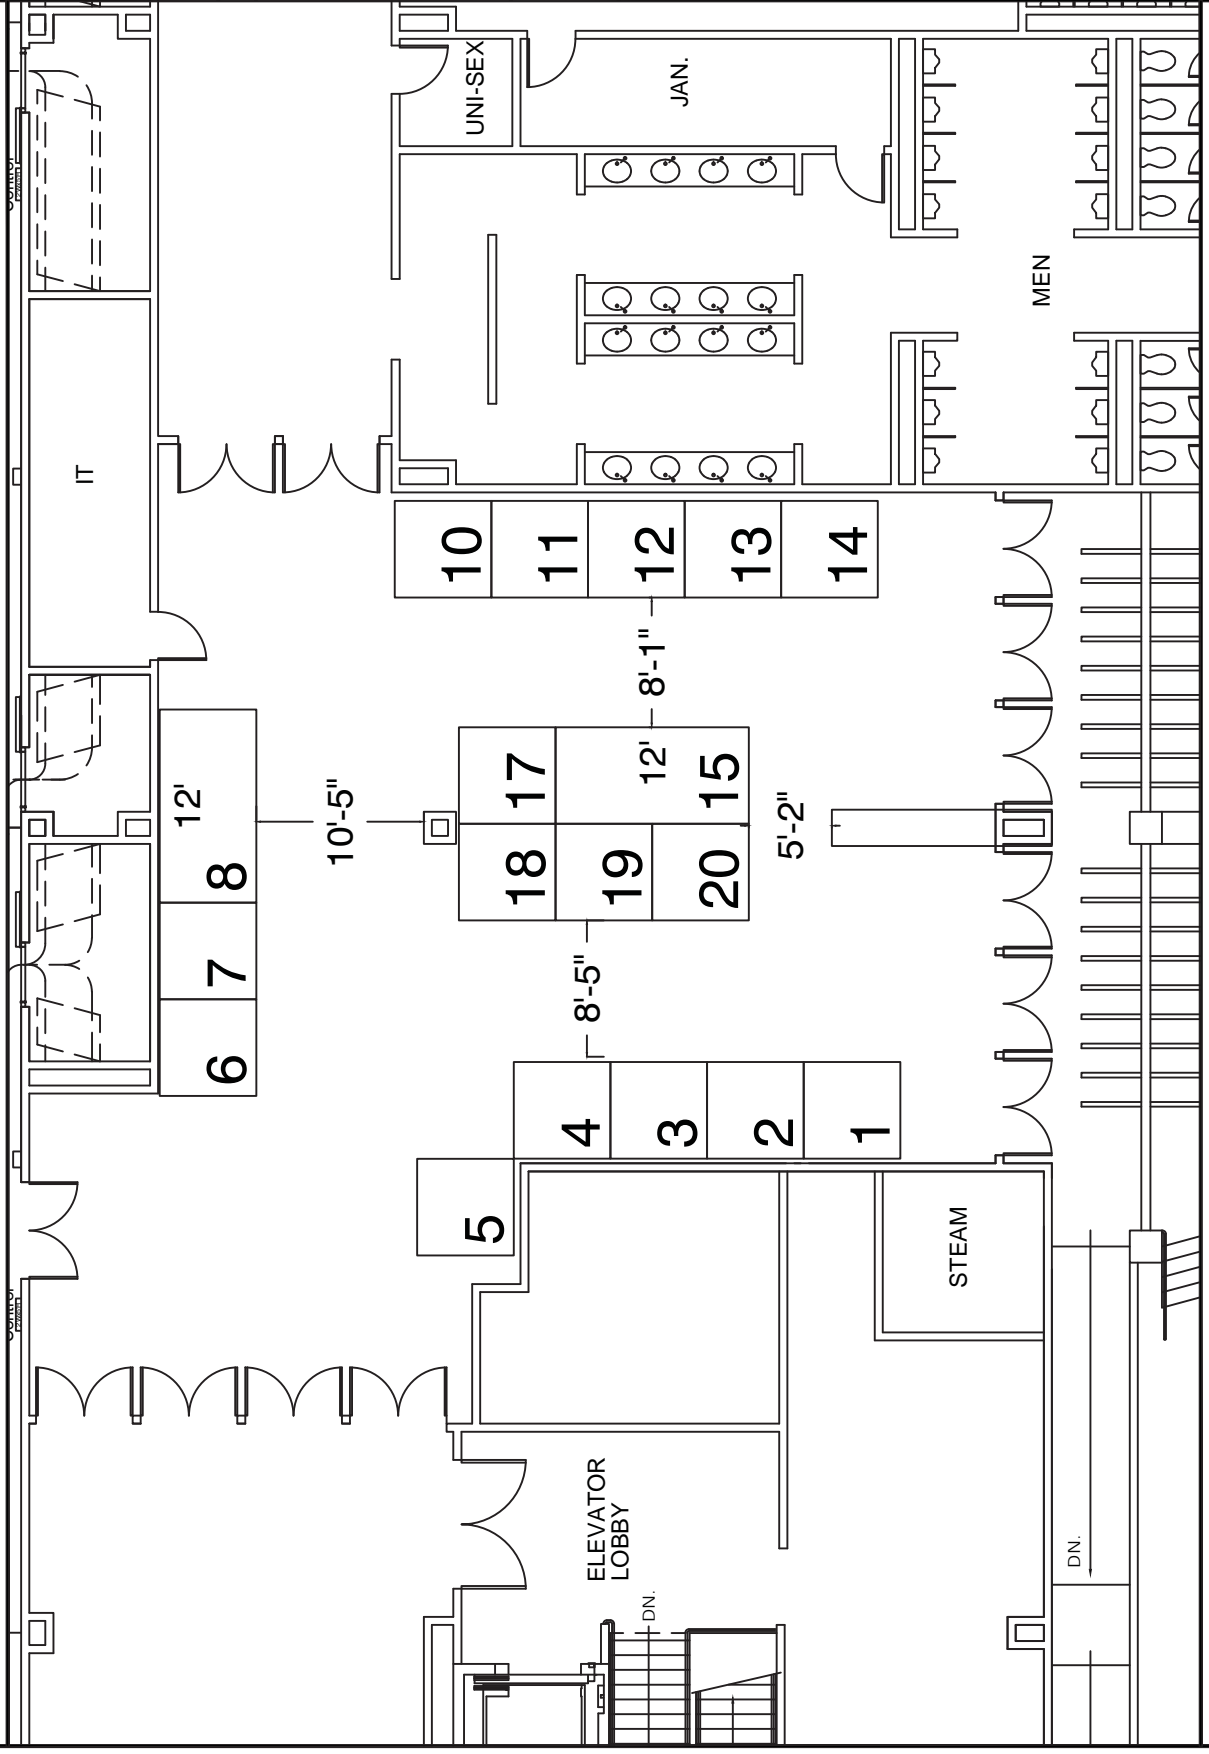

FLOOR PLAN SUBJECT TO FIRE MARSHAL APPROVAL